

PAGE 2

PAGE 2

**TRAFFIC CONTROL LEGEND**

	WORK AREA		DIRECTION OF TRAFFIC
	TEMP. SIGN SUPPORT		
	TRAFFIC CONTROL DRUM WITH LIGHT		
	TYPE III BARRICADE WITH ATTACHED SIGN		
	TYPE II SIGN SUPPORT		
	DELINEATOR		
	NO PARKING ANYTIME		

**NOTES**

- NORTHBOUND LANE SHIFT ON N OAKLANE AVE (BETWEEN E ELMDALE CT & E JARVIS ST).
- PARKING / BIKE LANE CLOSURES ON N OAKLANE AVE, E KENMORE PL, E JARVIS ST & E MARION ST.



Q3 Contracting: 262-522-8015

Q3 JOB NO: 2368013

PROJECT/P.O.#: A01EGV

PREPARED BY: ZEUS ALVARADO

DATE PREPARED: 04/18/2019

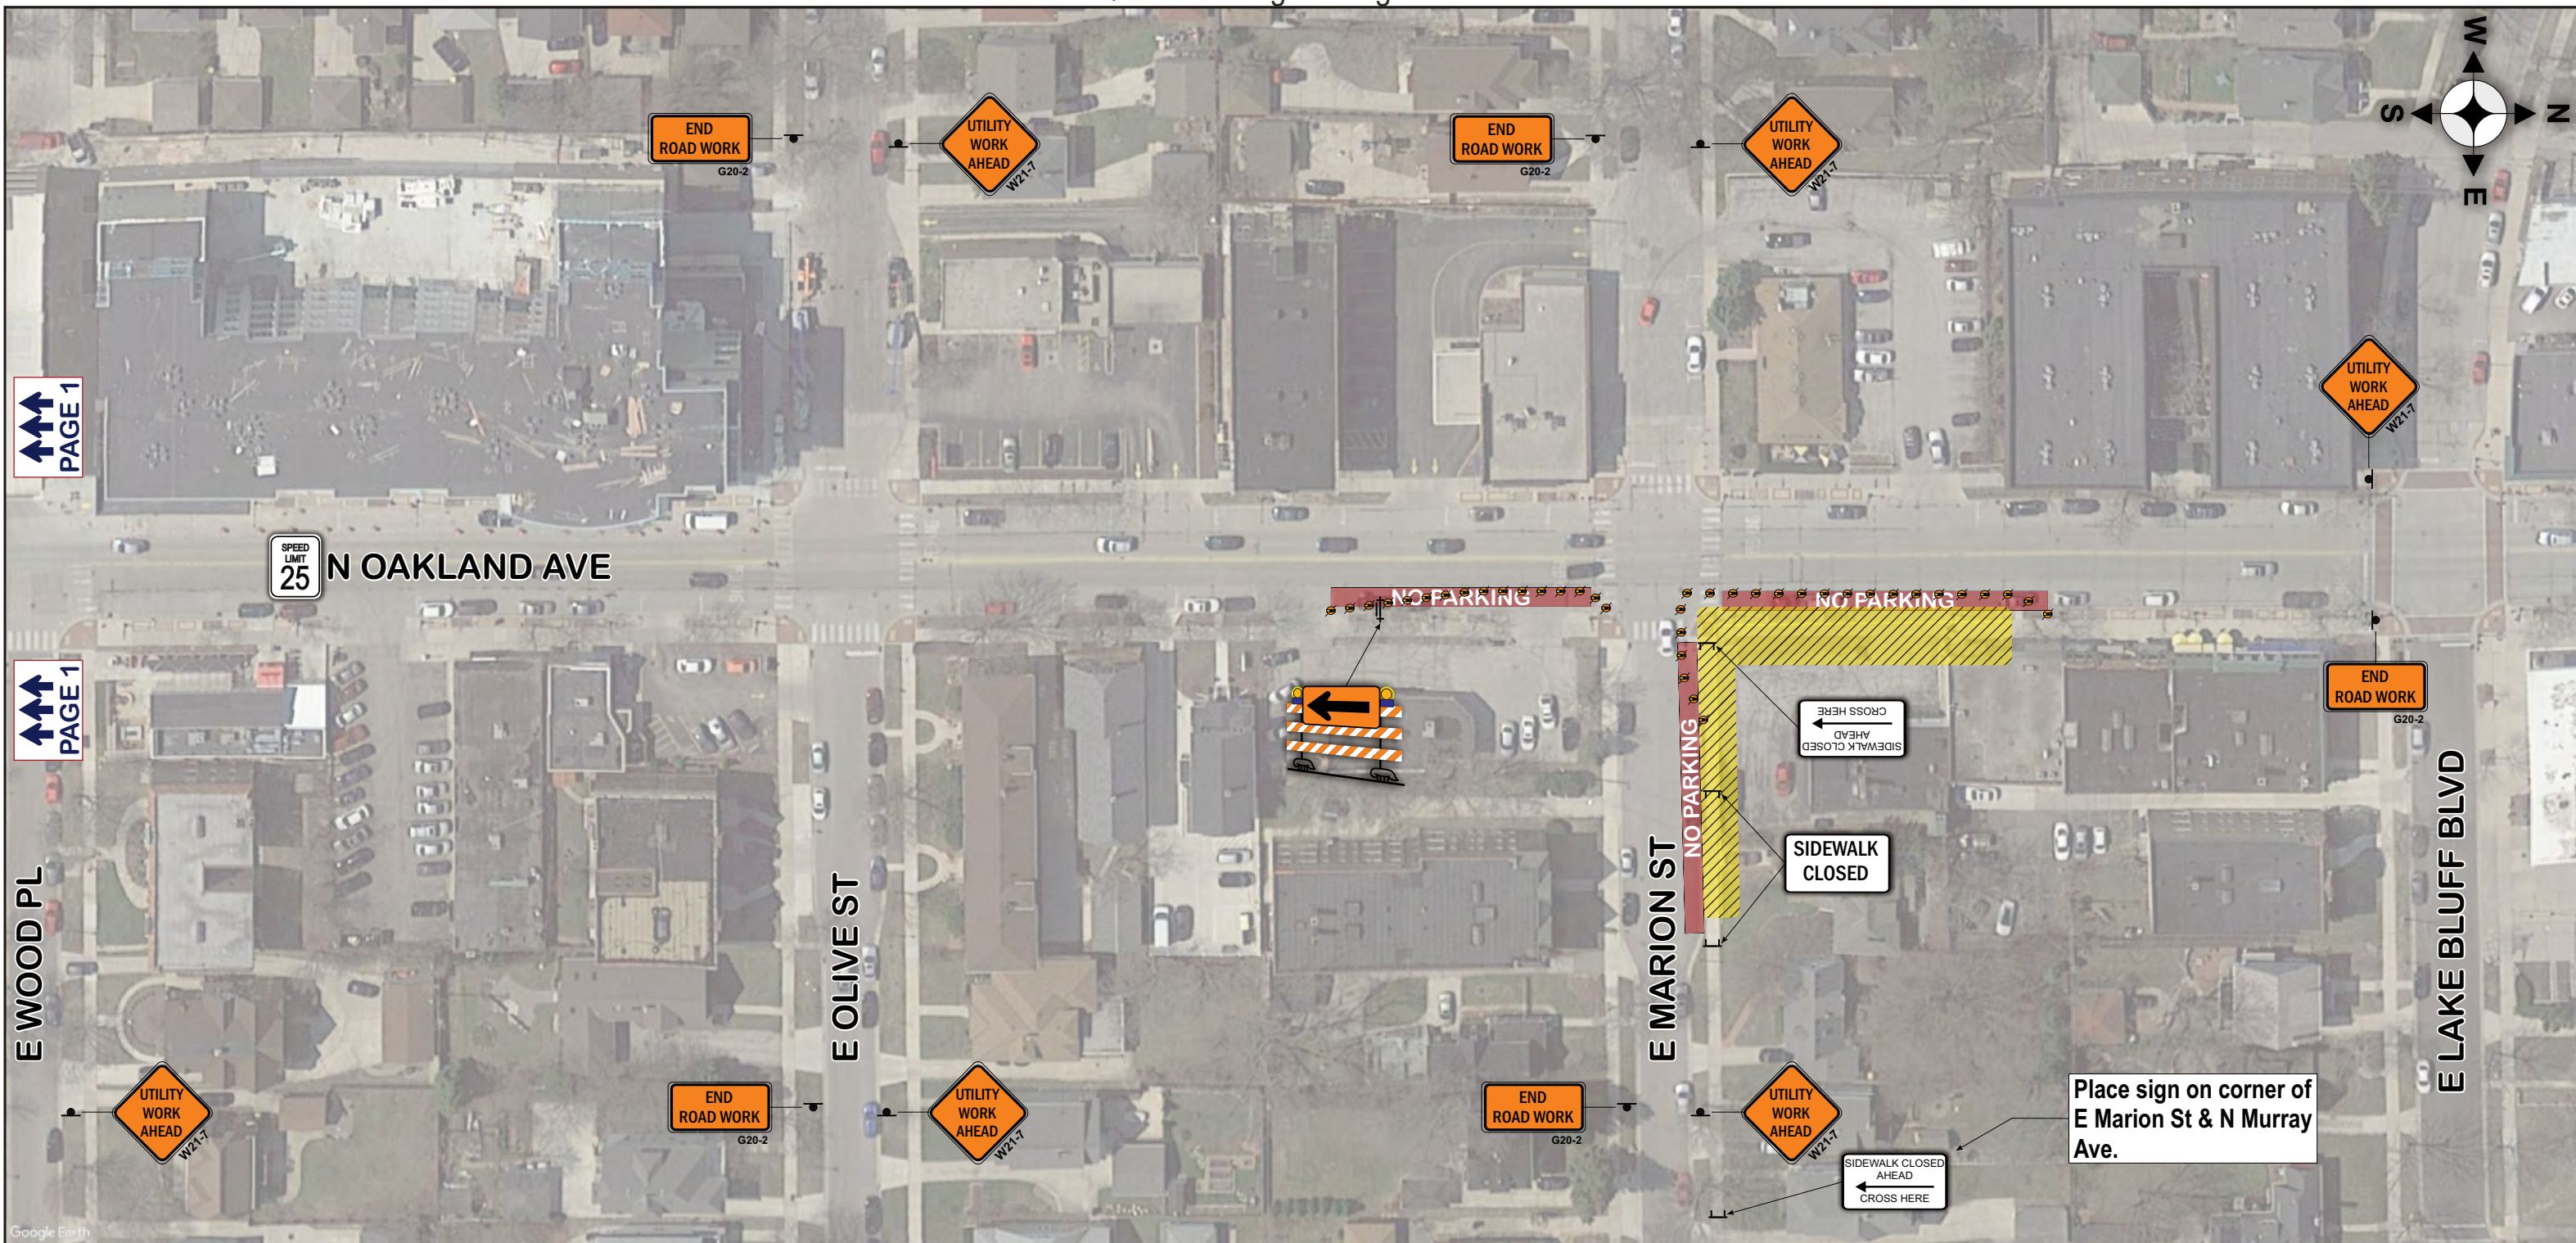
STAGING TIME: 1 HOUR






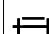



CUSTOMER NAME: H&H UTILITY EXCAVATING ORDERED BY: TONY DOWLAND

PROJECT LOCATION: N OAKLAND AVE

CITY: VILLAGE OF SHOREWOOD, WI.

WORK DESCRIPTION: XXXXXXXX



TRAFFIC CONTROL LEGEND		NOTES	 Q3 Contracting: 262-522-8015		
 WORK AREA	 DIRECTION OF TRAFFIC	<ul style="list-style-type: none"> <li>NORTHBOUND LANE SHIFT ON N OAKLANE AVE (BETWEEN E ELMDALE CT &amp; E JARVIS ST).</li> <li>PARKING / BIKE LANE CLOSURES ON N OAKLANE AVE, E KENMORE PL, E JARVIS ST &amp; E MARION ST.</li> </ul>	Q3 JOB NO:	2368013	
 TEMP. SIGN SUPPORT			PROJECT/P.O.#:	A01EGV	
 TRAFFIC CONTROL DRUM WITH LIGHT			PREPARED BY:	ZEUS ALVARADO	
 TYPE III BARRICADE WITH ATTACHED SIGN			DATE PREPARED:	04/18/2019	
 TYPE II SIGN SUPPORT			STAGING TIME:	1 HOUR	
 DELINEATOR		CUSTOMER NAME:	H&H UTILITY EXCAVATING	ORDERED BY:	TONY DOWLAND
 NO PARKING ANYTIME		PROJECT LOCATION:	N OAKLAND AVE		
		CITY:	VILLAGE OF SHOREWOOD, WI.		
		WORK DESCRIPTION:	XXXXXXXX		