


Consultant:

Project:  
**Metro Market  
 Mixed-Use Development**  
 for General Capital Group  
 Fox Point, Wisconsin

Construction Set

Location:  
 4081 North Oakland Avenue  
 Shorewood, Wisconsin

Key Plan:

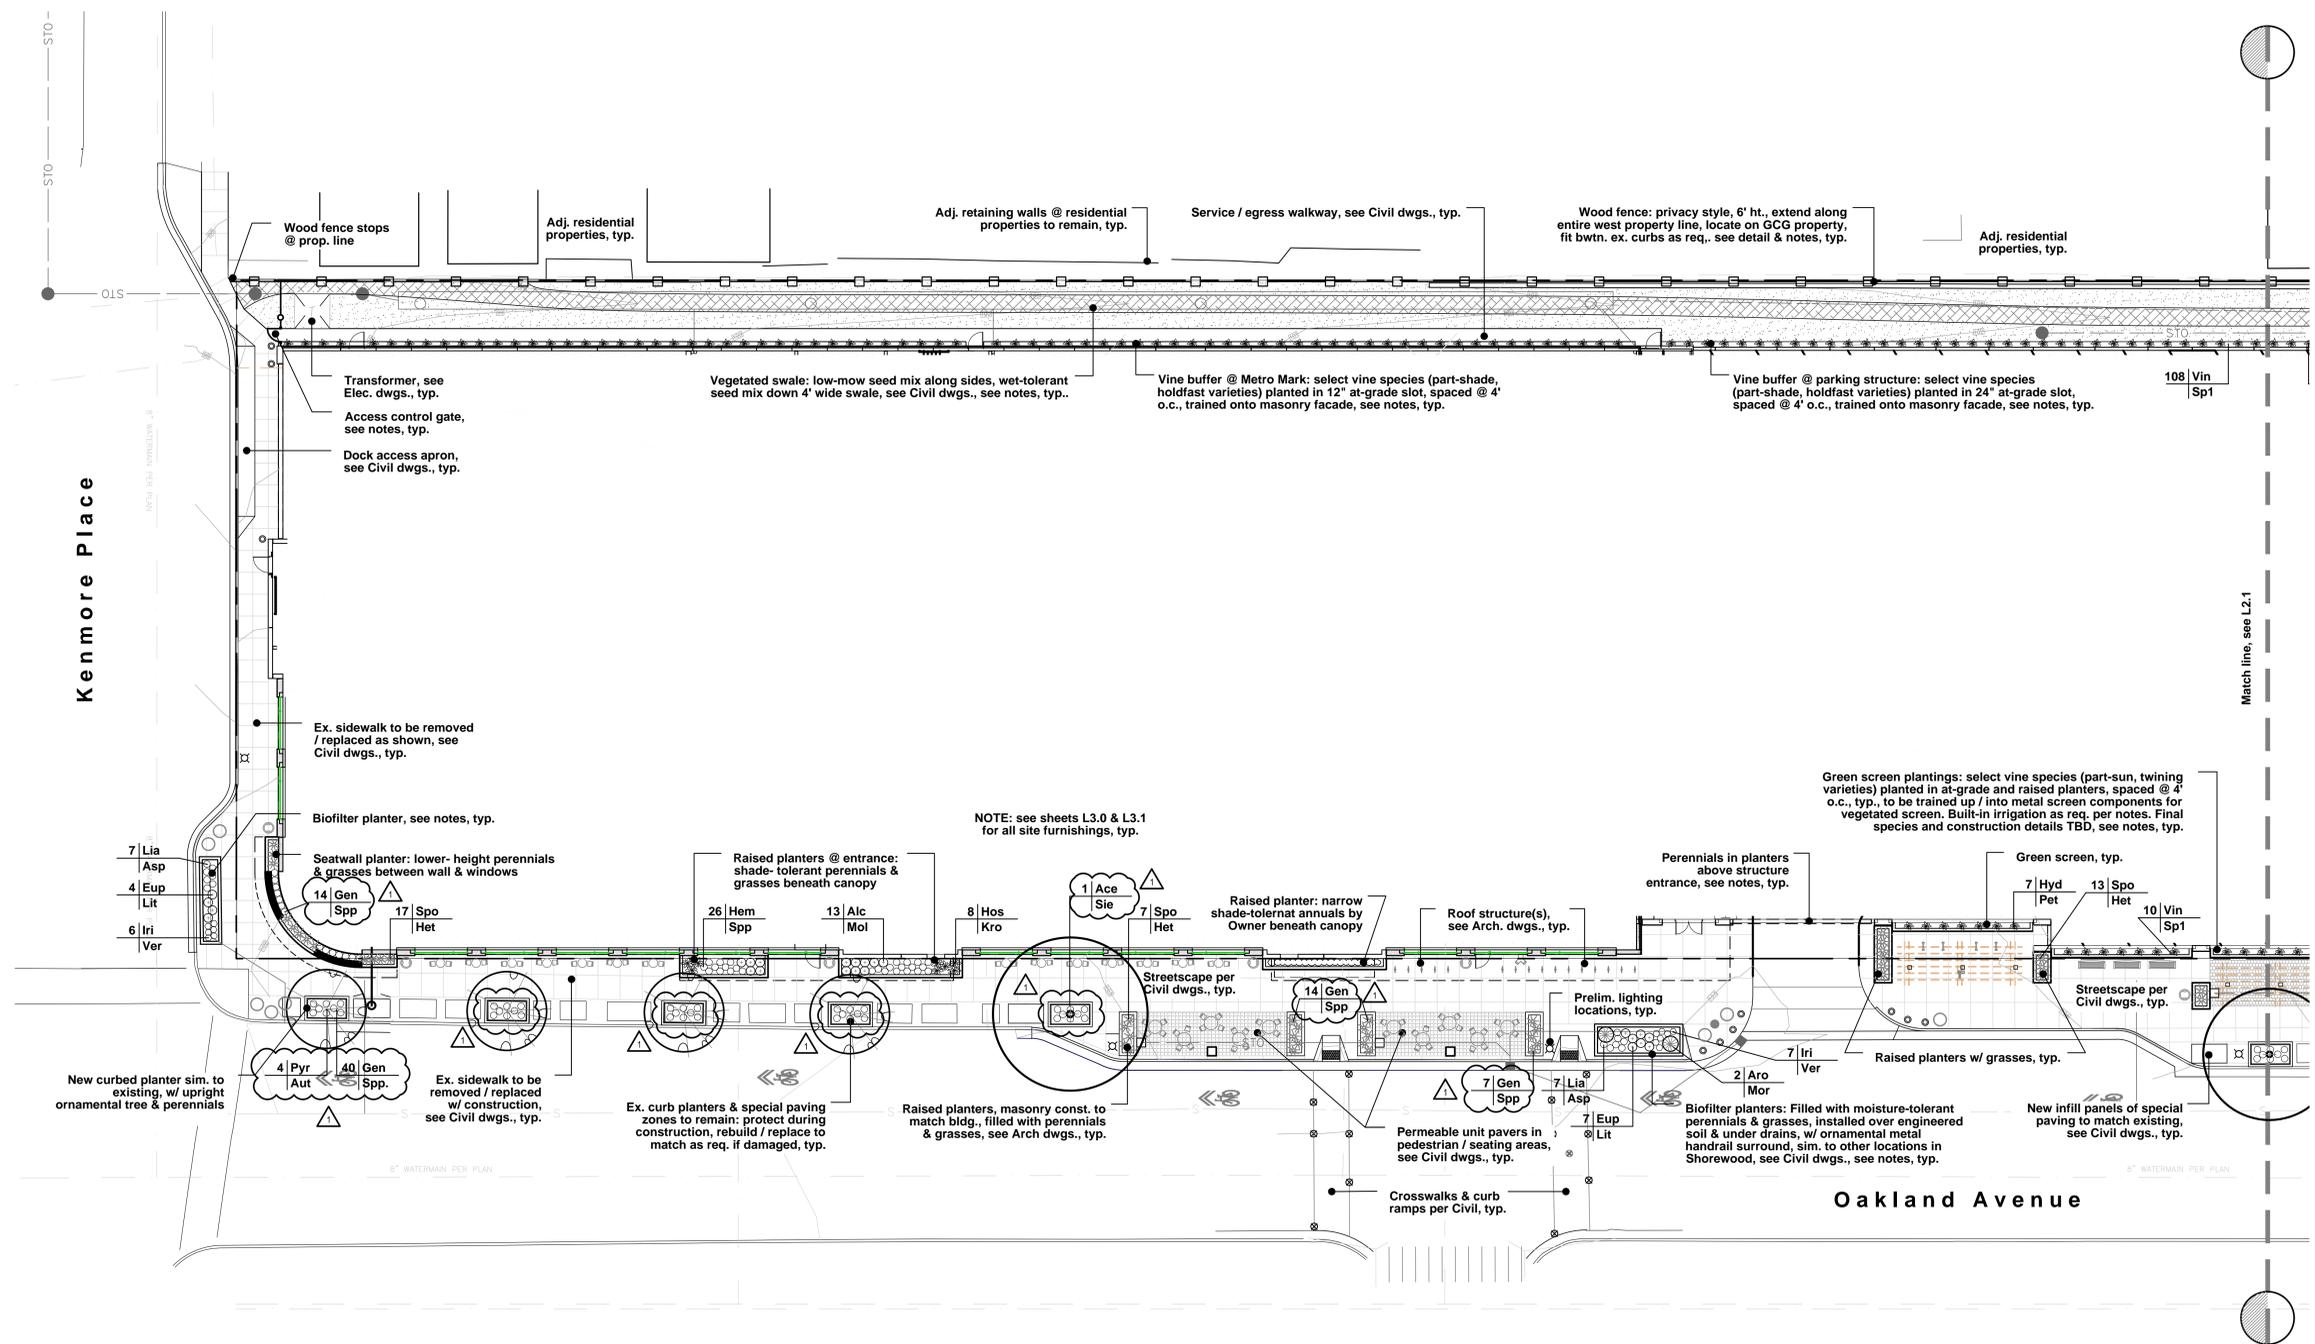

Sheet:  
**Landscape Enlargement  
 South**

Scale:  
 1/16" = 1'-0" @ 42x30"

Revisions:  
 No. Date Description  
 12/1/15 Special Revisions

Date:  
 July 28, 2015

Project No.: 140209.00 (Owner) Project No.:

Sheet No.:

**L2.0**

