


P:\S1040160\_Shorewood - Stormwater Management Plan\Design\GIS\WinSLAMM Land Use Map.mxd 11/5/2020 10:25:12 PM

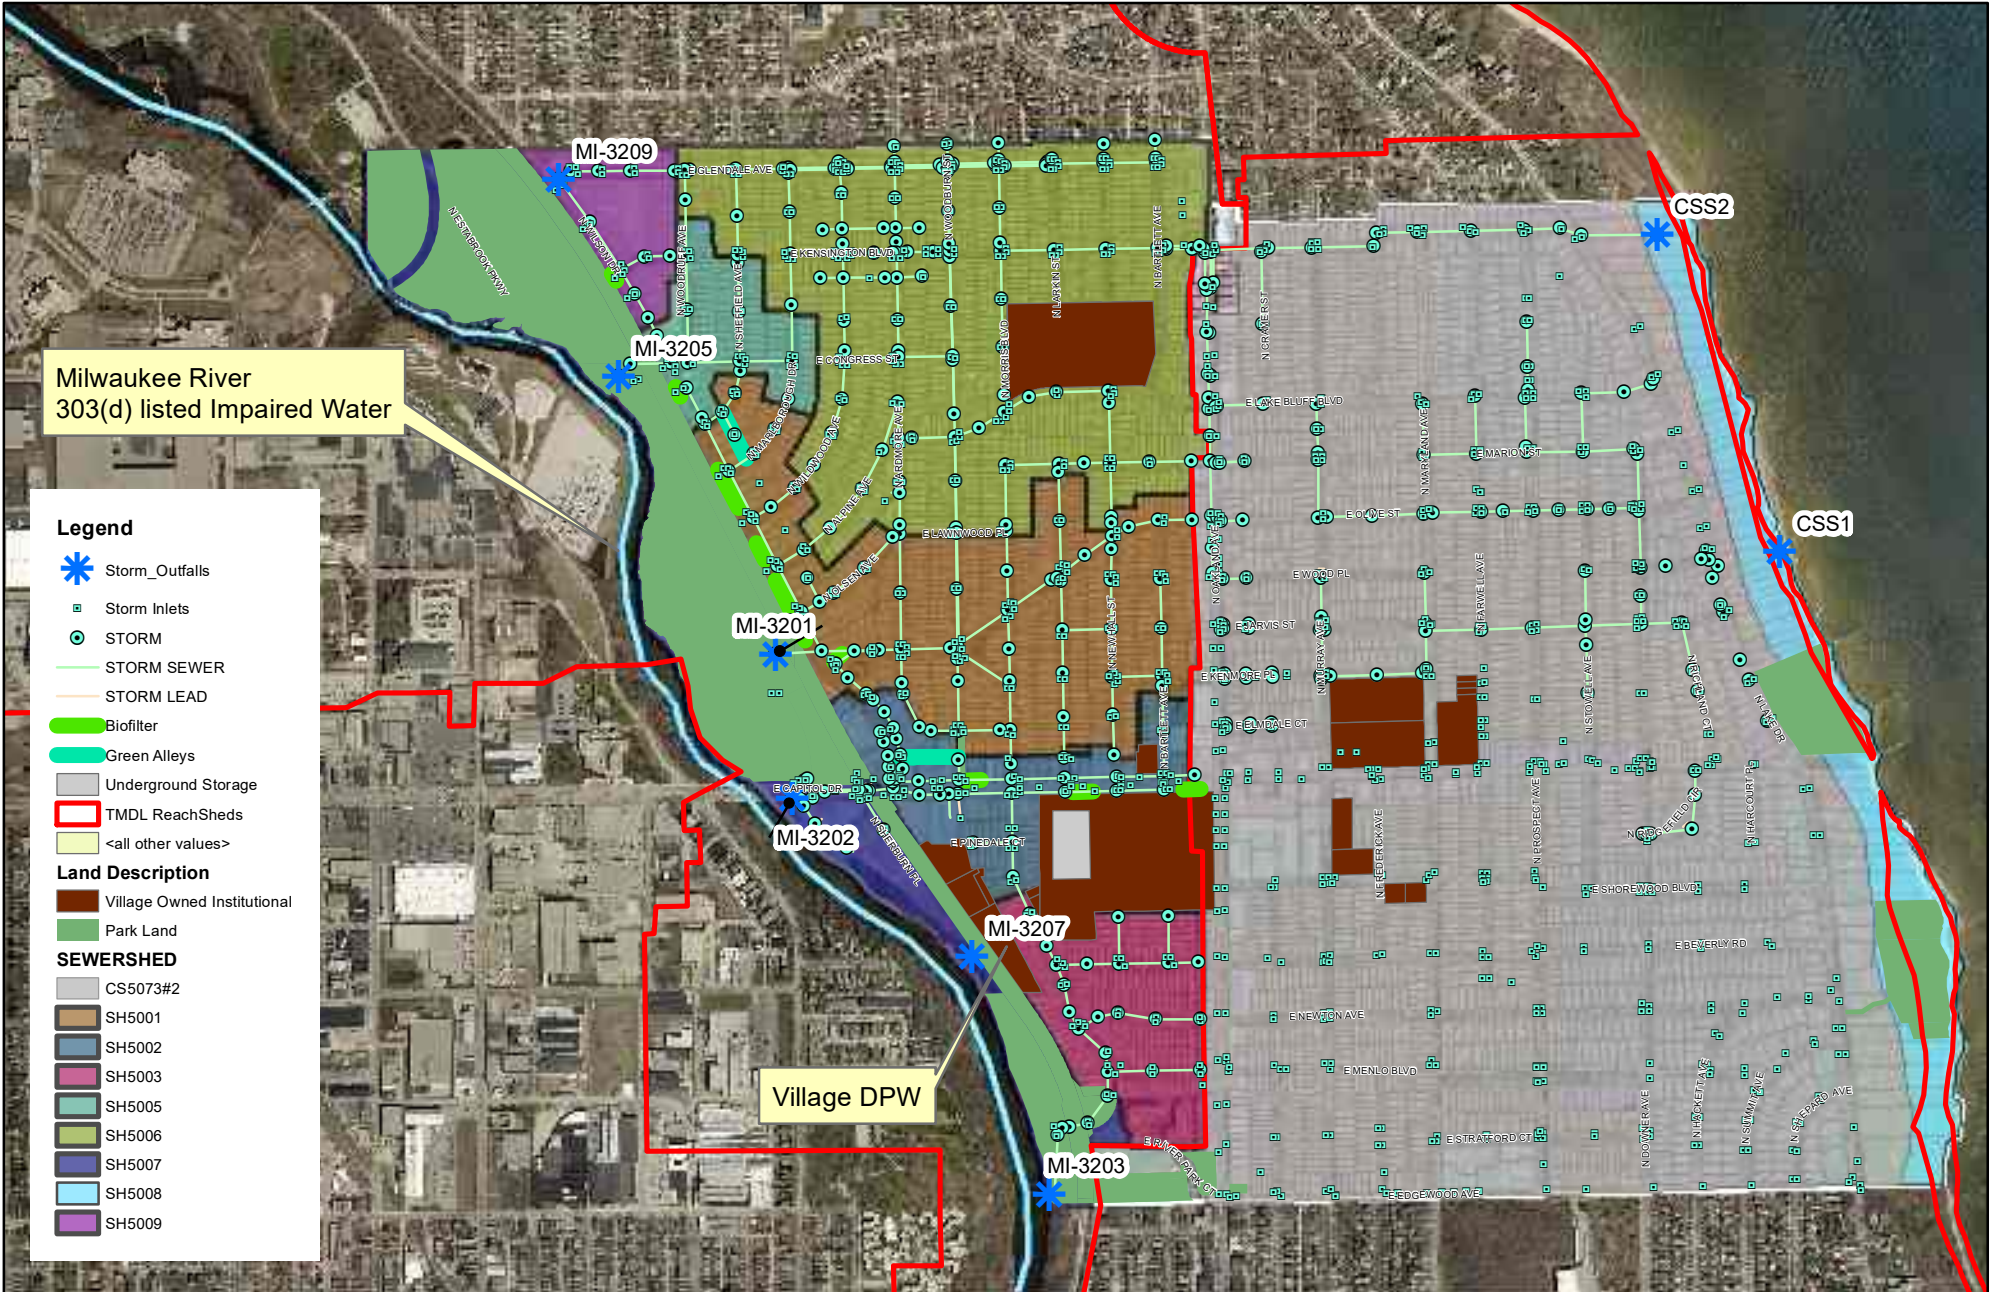


Milwaukee River  
303(d) listed Impaired Water

**Legend**

- Storm\_Outfalls
  - Storm Inlets
  - STORM
  - STORM SEWER
  - STORM LEAD
  - Biofilter
  - Green Alleys
  - Underground Storage
  - TMDL ReachSheds
  - <all other values>
- Land Description**
- Village Owned Institutional
  - Park Land
- SEWERSHED**
- CS5073#2
  - SH5001
  - SH5002
  - SH5003
  - SH5005
  - SH5006
  - SH5007
  - SH5008
  - SH5009

Village DPW

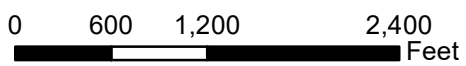

1 inch = 1,200 feet



ClarkDietz

Engineering Quality of Life®